



Notes:-
 1. Do not scale from this drawing.
 2. All dimensions in millimetres unless stated otherwise.

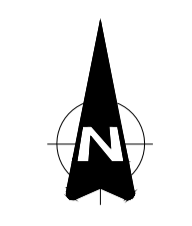

LEGEND

- Existing Track Extents
- 1.0m Widening Along Each Verge
- New Hard-Standing Over Third-Party Land

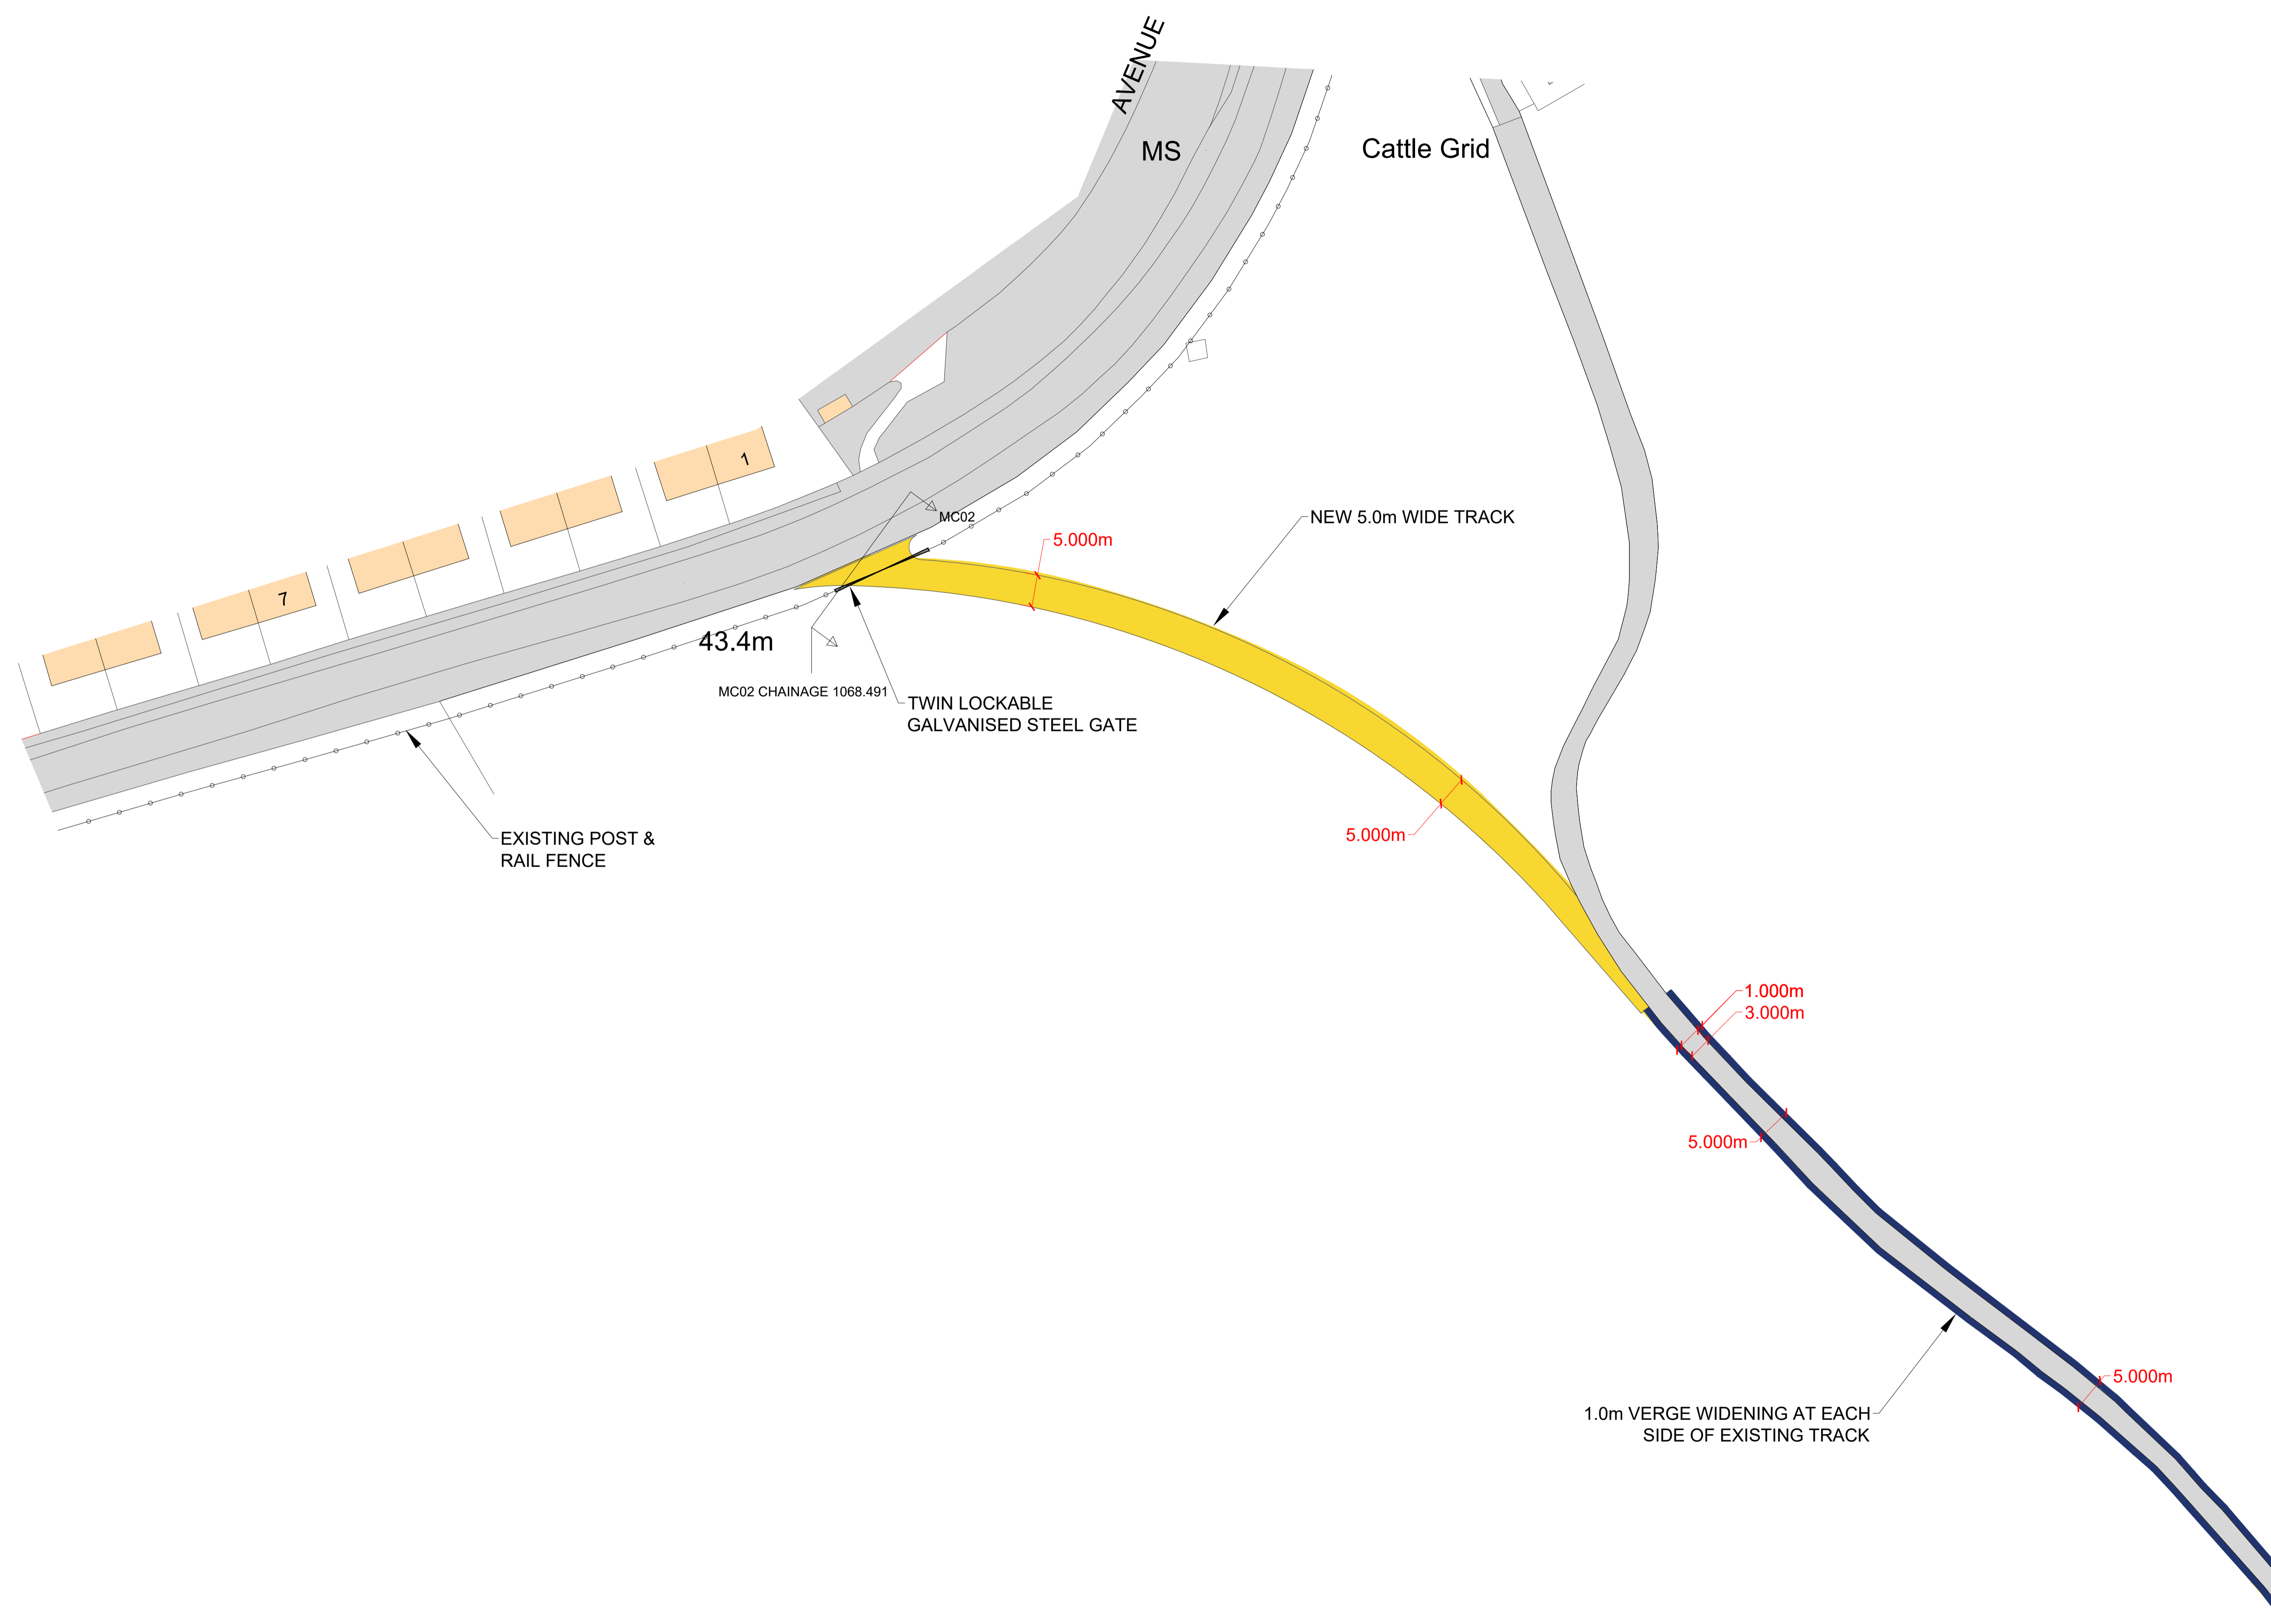

Rev.	Date	Revision details	Drawn	Checked	Approved

© This drawing is the property of SYSTRA Limited and the information can only be reproduced with their prior permission.

SYSTRA
www.systra.co.uk

Centrum House
38 Queen Street
Glasgow
G2 5HF

T 0141 468 4225
F 0800 066 4367
E scotland@systra.co.uk


Client: EnergieKontor

Project: Craigenmoddie Wind Farm

Title: Horizontal Alignment Mitigation
 Sheet 1 of 5

Drawn: CH	Checked: ADV	Approved: ADV
Original dwg size: A1	Date: Nov '20	Scale: 1:500
Drawing Status: INFORMATION	Drawing Number: 10923419/I/HA/007	Rev: -

Notes:-
 1. Do not scale from this drawing.
 2. All dimensions in millimetres unless stated otherwise.

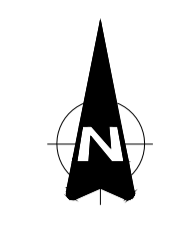

LEGEND

	Existing Track Extents
	1.0m Widening Along Each Verge
	New 5.0m Wide Track Over Third-Party Land

ADDITIONAL VERGE WIDENING REQUIRED WHERE VEHICLE WHEEL ENVELOPE EXCEEDS 1.0m WIDENING STRIP

6.600m

1.0m VERGE WIDENING AT EACH SIDE OF EXISTING TRACK

6.500m

MC01 CHAINAGE 1388.86

MC01

6.400m

MC02

MC02 CHAINAGE 0

INDICATIVE LINE OF NEW TRACK FROM PUBLIC ROAD NETWORK

5.000m

5.000m

Path (um)

Rev.	Date	Revision details	Drawn	Checked	Approved

© This drawing is the property of SYSTRA Limited and the information can only be reproduced with their prior permission.

SYSTRA
 www.systra.co.uk
 Centrum House
 30 Queen Street
 Glasgow
 G2 5HF
 T 0141 468 4225
 F 0800 066 4367
 E scotland@systra.co.uk

Client: EnergieKontor

Project: Craigenmoddie Wind Farm

Title: Horizontal Alignment Mitigation
 Sheet 3 of 5

Drawn	CH	Checked	ADV	Approved	ADV
Original dwg size	A1	Date	Nov '20	Scale	1:500
Drawing Status	INFORMATION	Drawing Number	10923419/I/HA/009	Rev.	-


Notes:-

1. Do not scale from this drawing.
2. All dimensions in millimetres unless stated otherwise.



LEGEND

New 5.0m Wide Track Over Third-Party Land

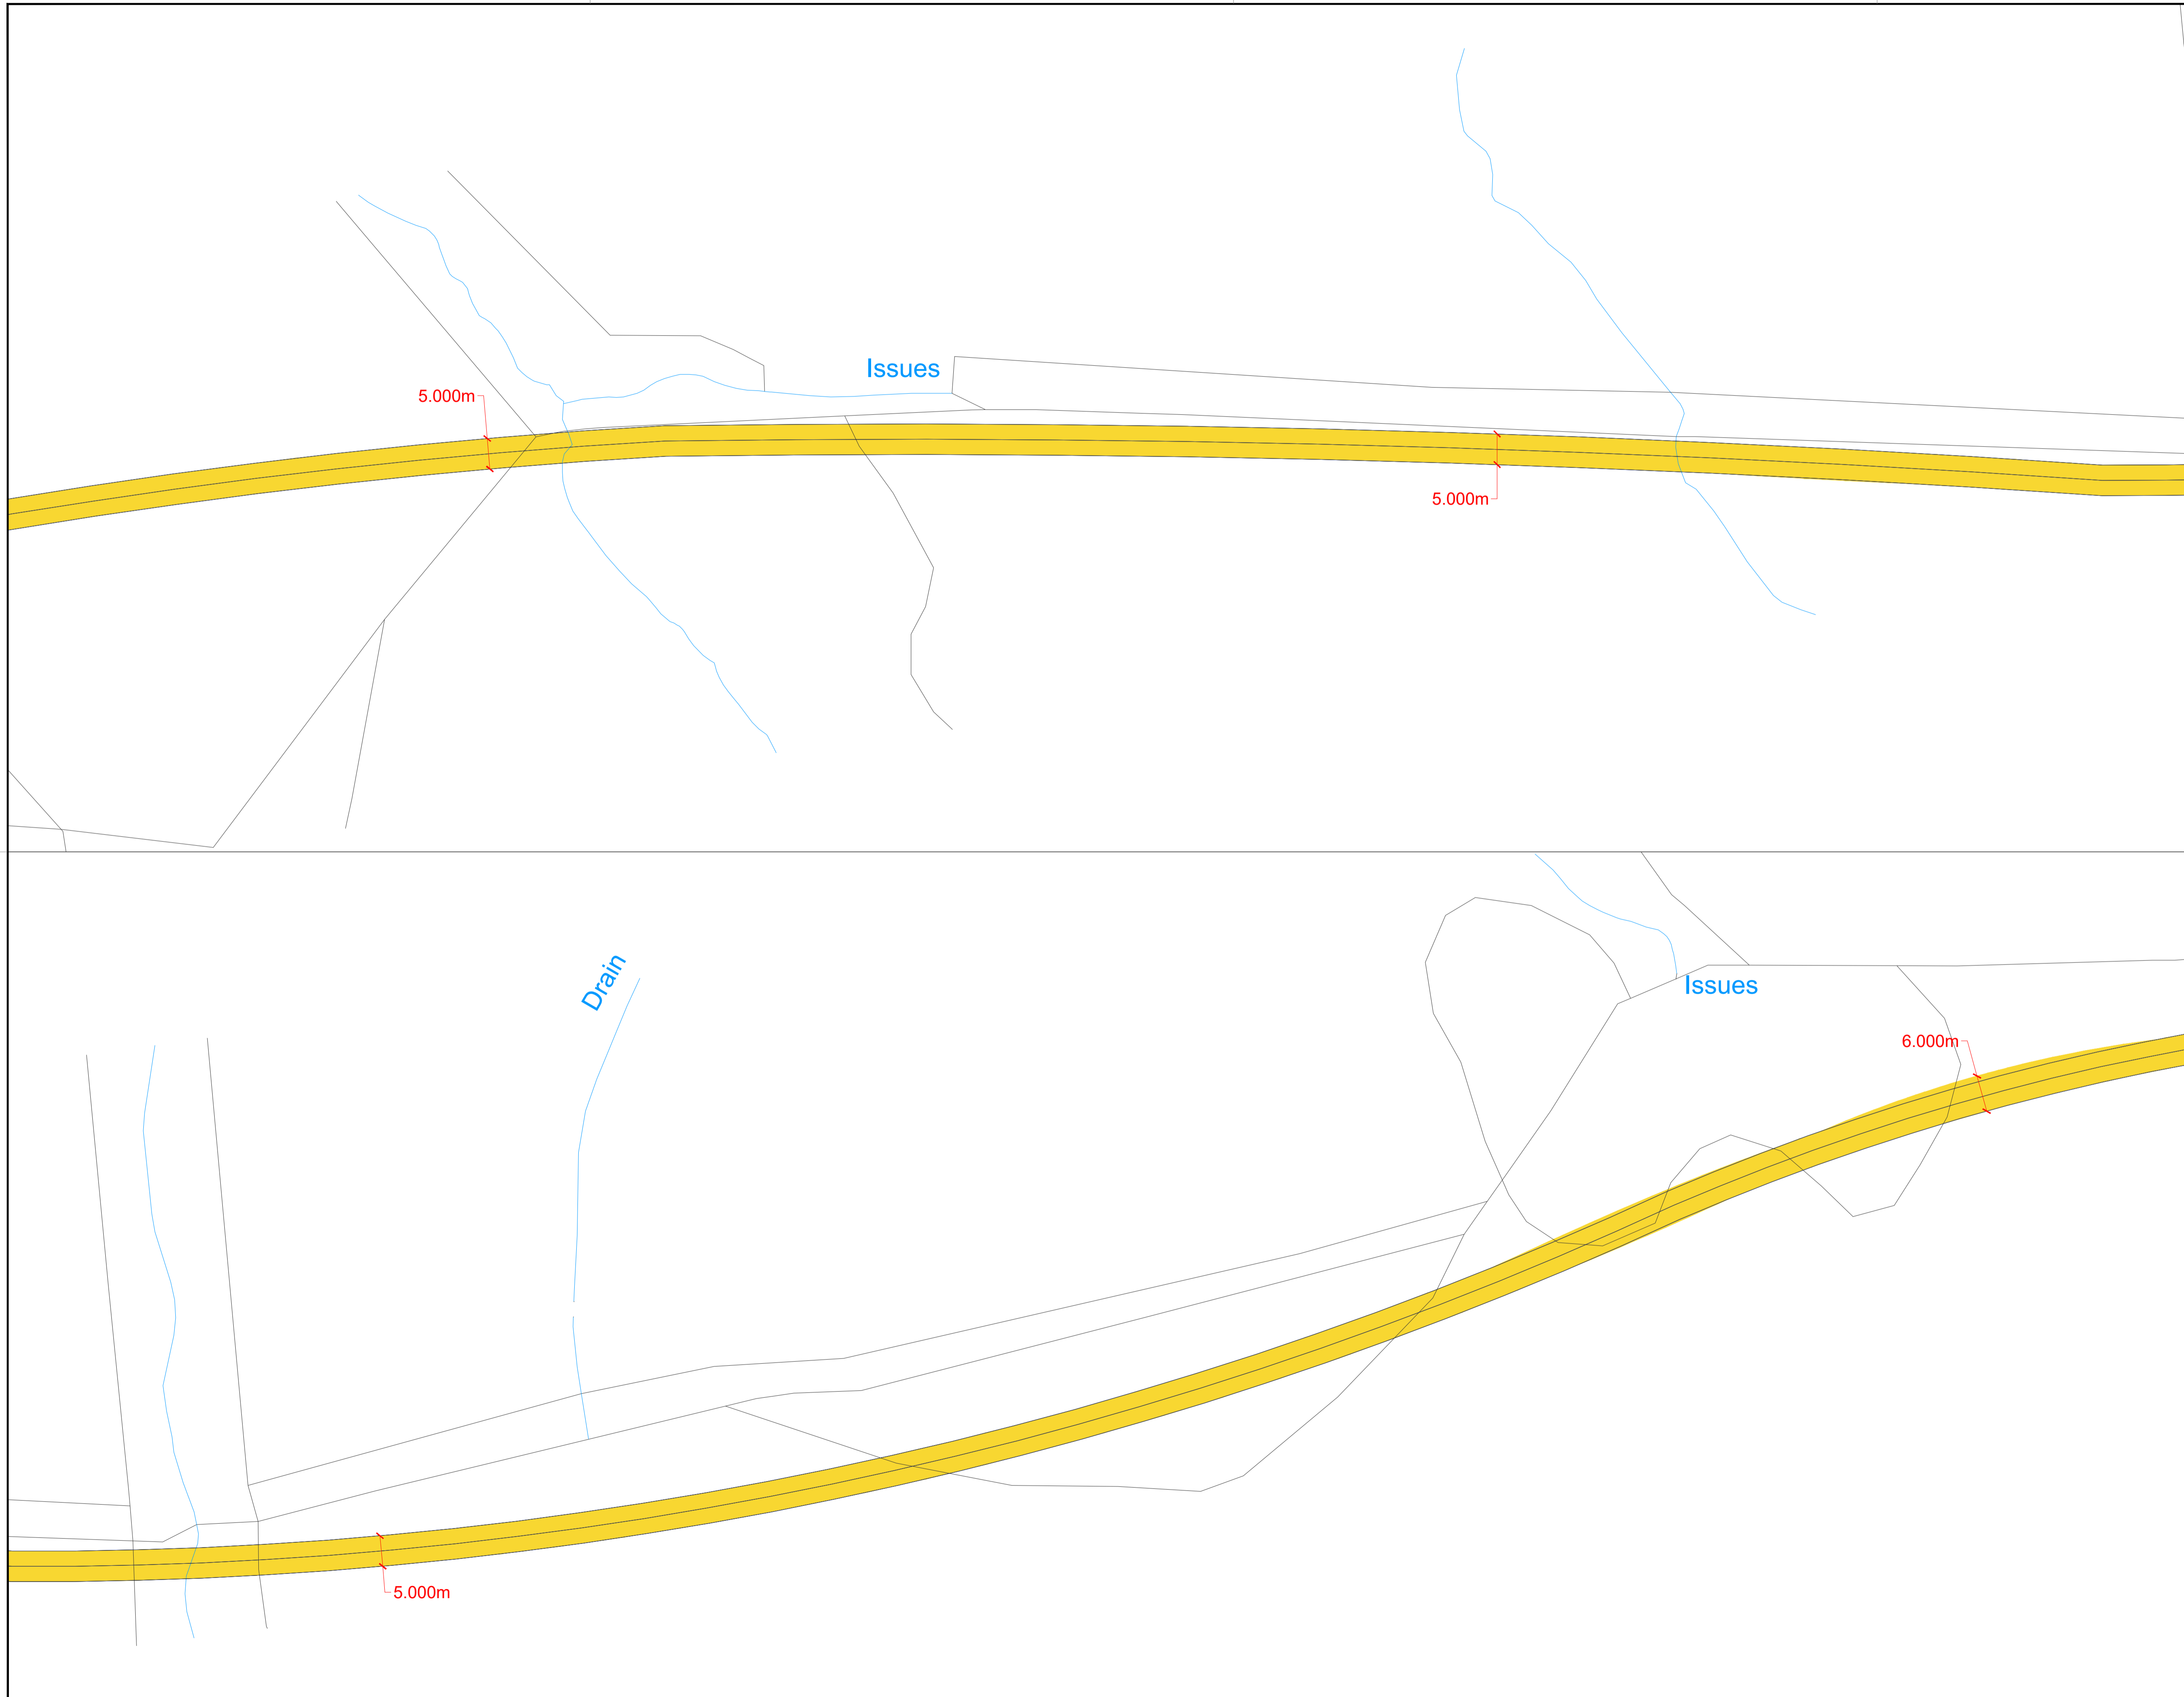

Rev.	Date	Revision details	Drawn	Checked	Approved

© This drawing is the property of SYSTRA Limited and the information can only be reproduced with their prior permission.



Centrum House
30 Queen Street
Glasgow
G2 5HF
www.systra.co.uk
T 0141 468 4205
F 0800 066 4367
E scotland@systra.co.uk


Client: EnergieKontor


Project: Craigenmoddie Wind Farm



Title: Horizontal Alignment Mitigation
Sheet 4 of 5

Drawn	CH	Checked	ADV	Approved	ADV
Original dwg size	A1	Date	Nov '20	Scale	1:500
Drawing Status	INFORMATION		Drawing Number	10923419/I/HA/010	Rev.
					-

Notes:-
 1. Do not scale from this drawing.
 2. All dimensions in millimetres unless stated otherwise.

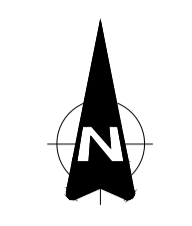

LEGEND
 New 5.0m Wide Track Over Third-Party Land

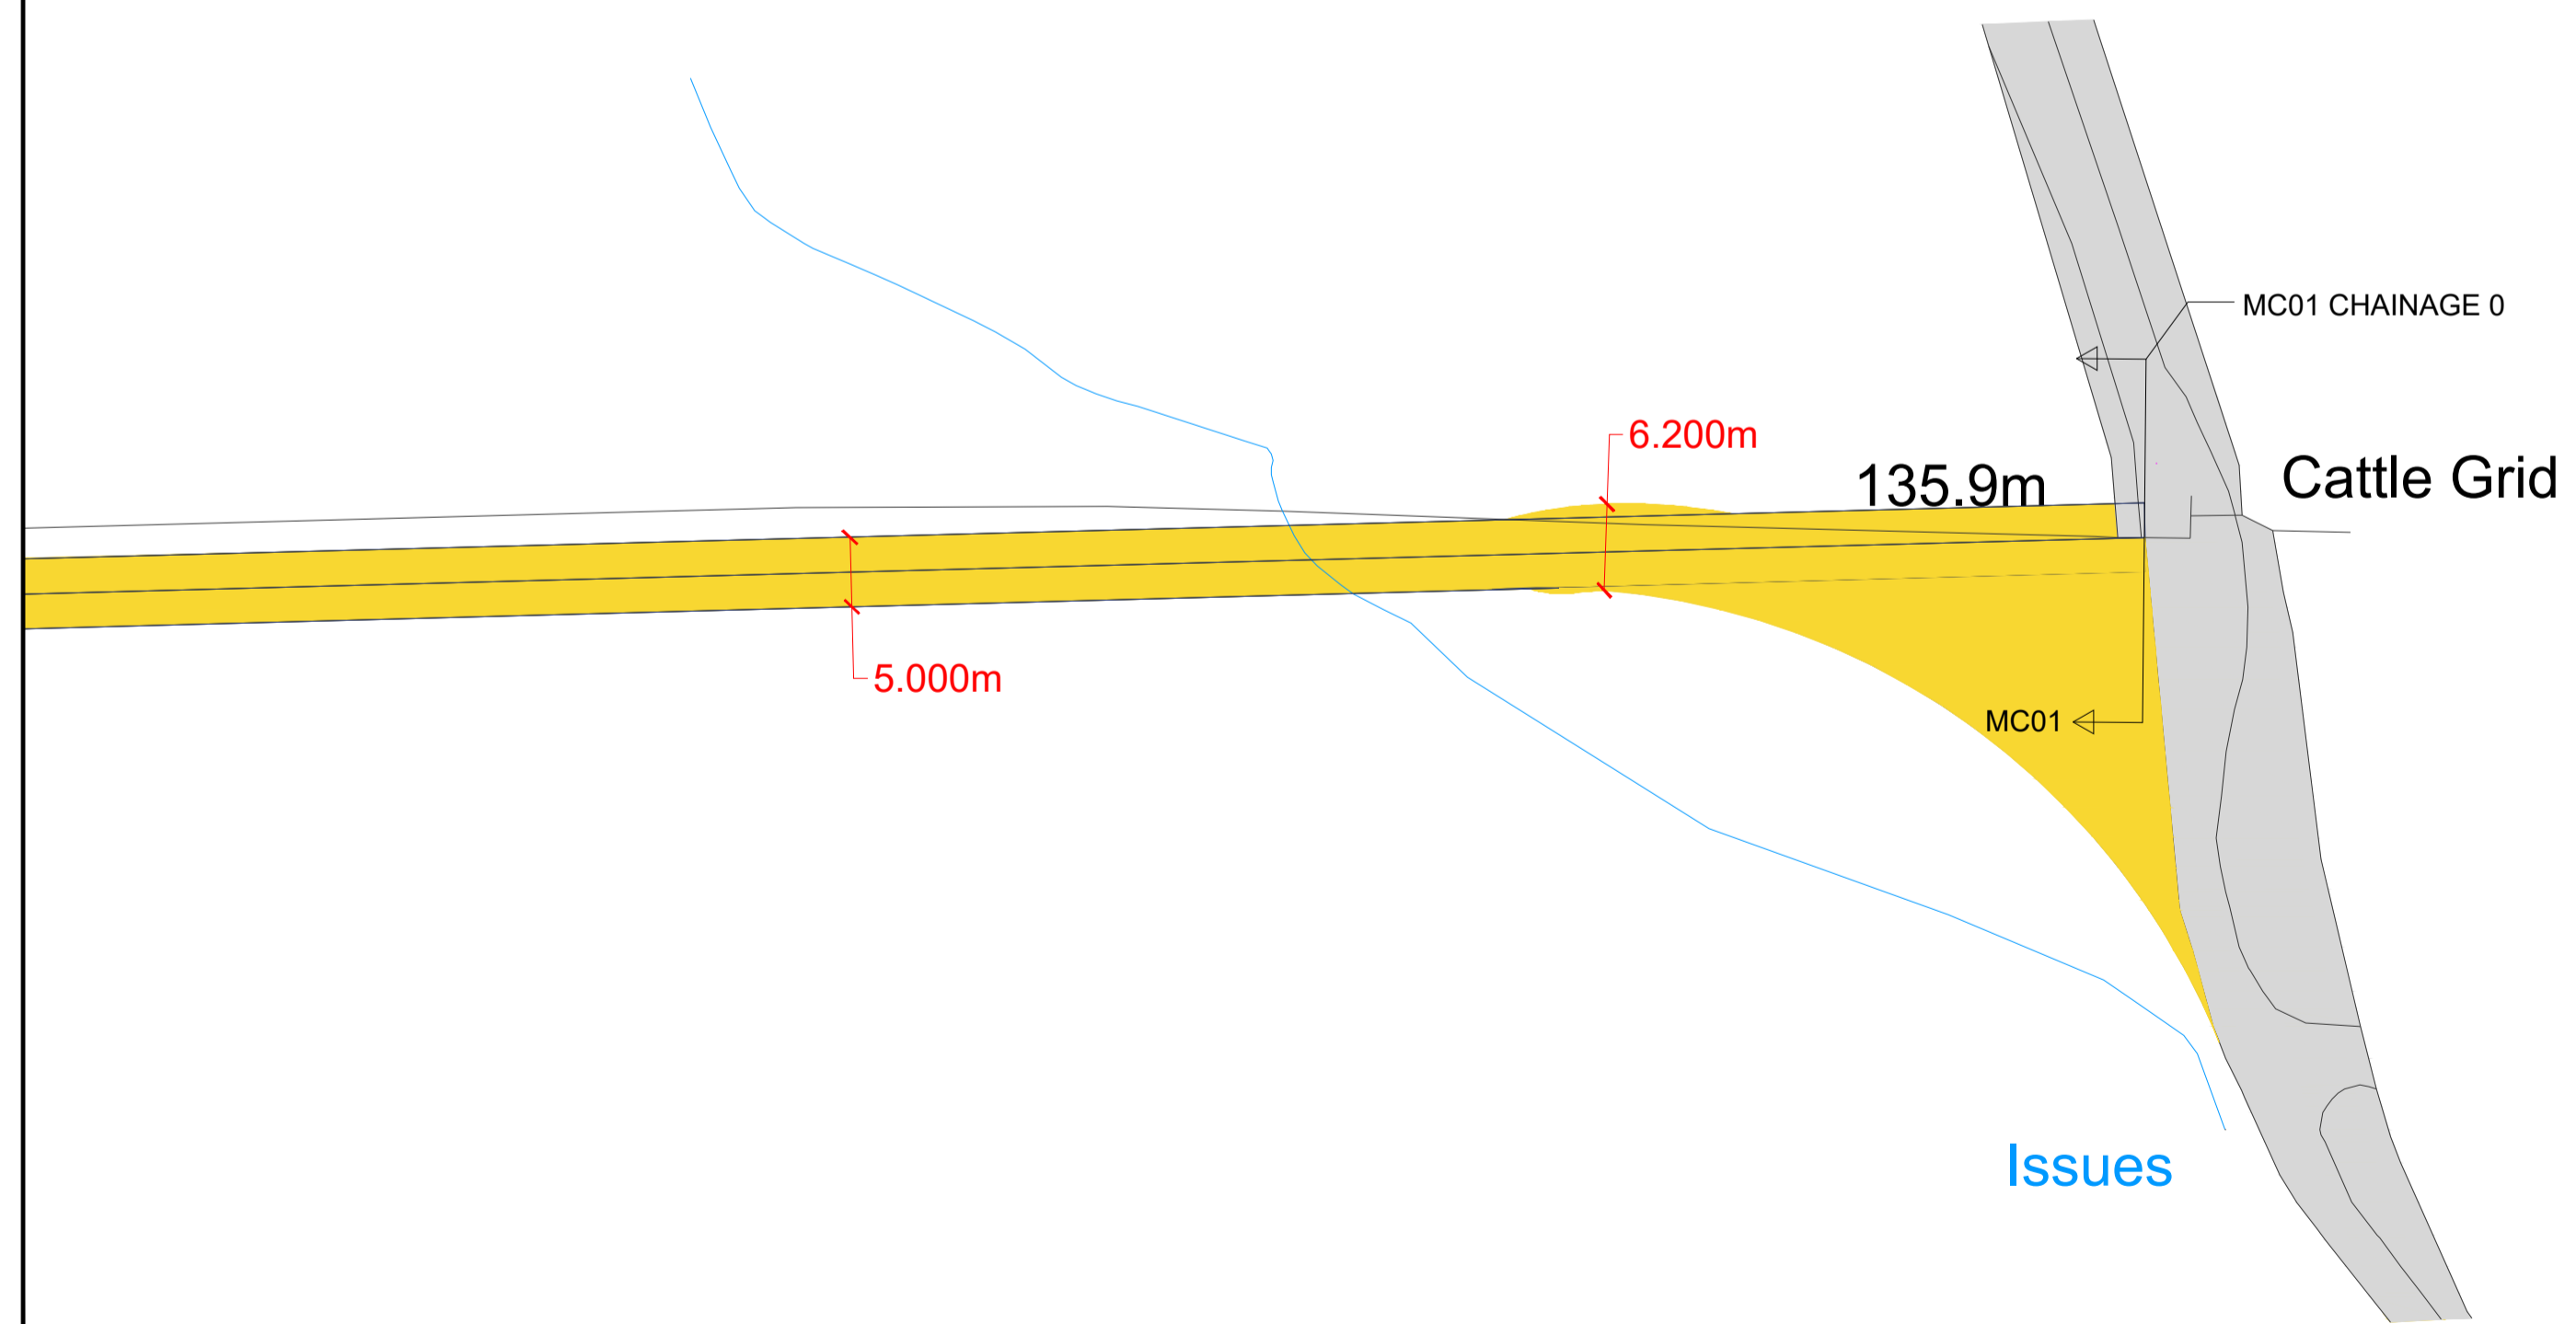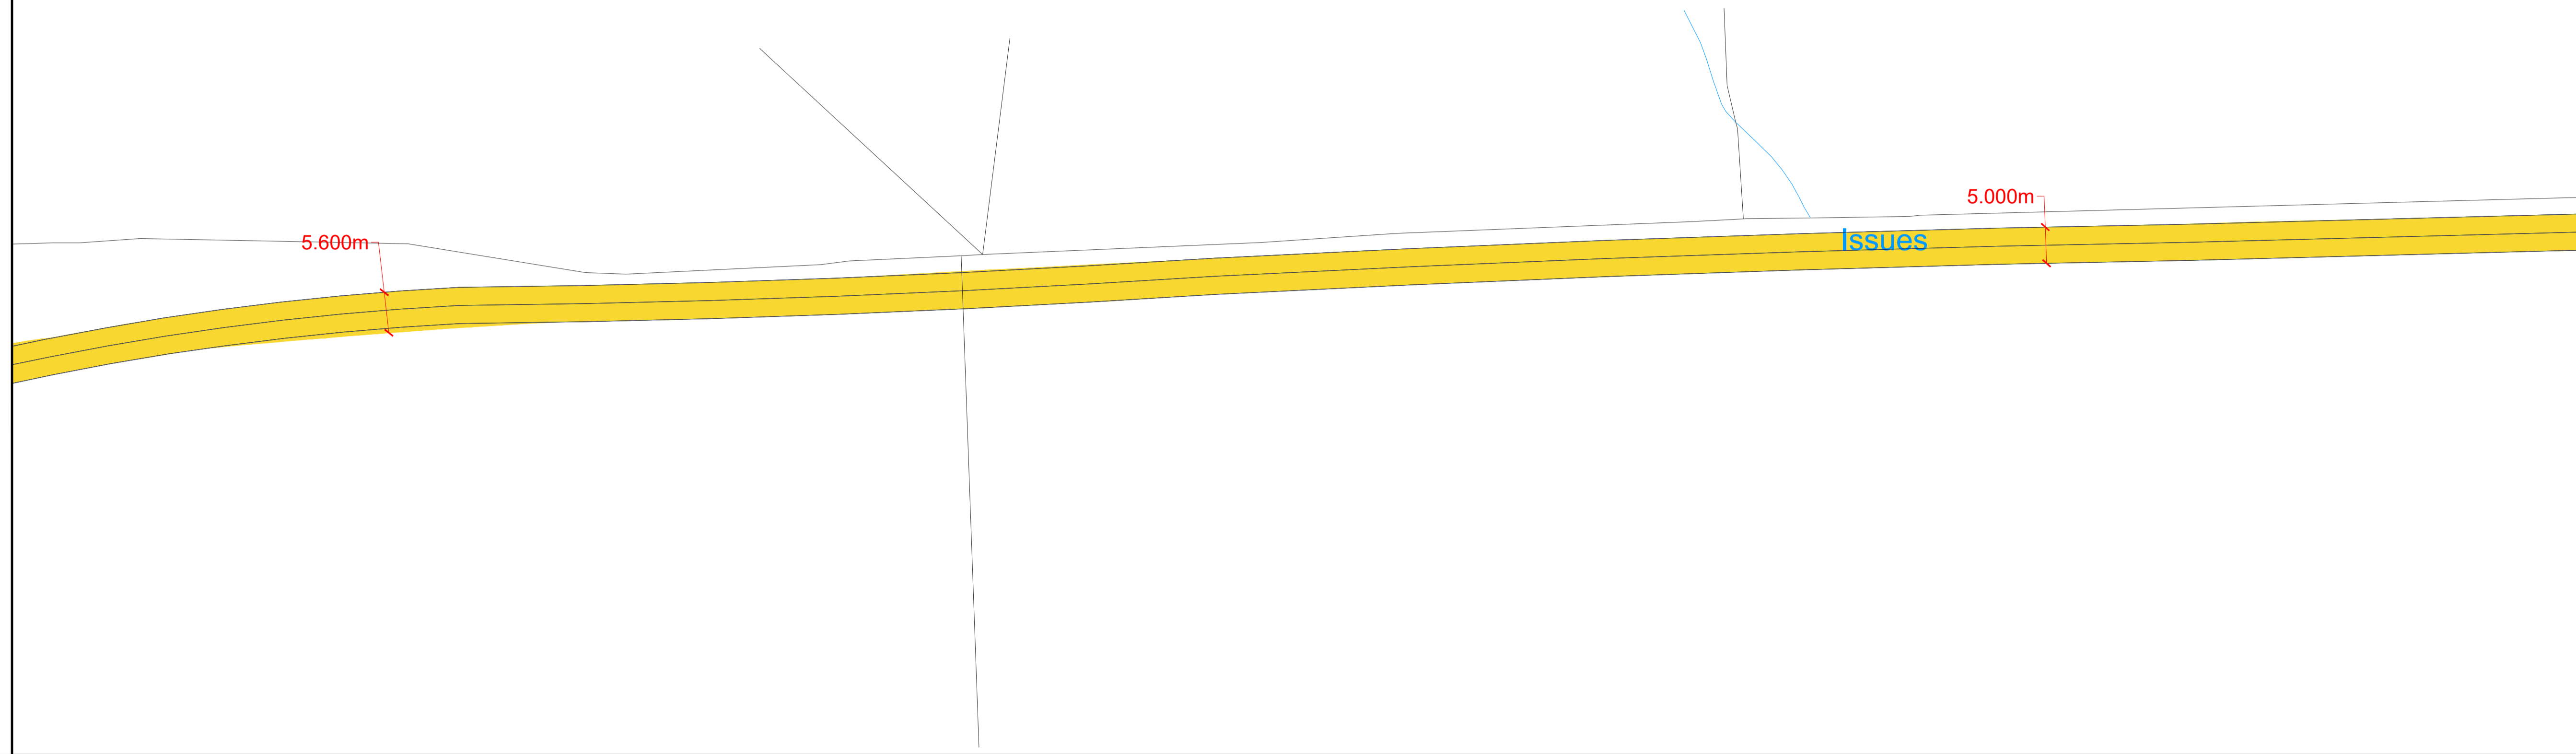

Rev.	Date	Revision details	Drawn	Checked	Approved

© This drawing is the property of SYSTRA Limited and the information can only be reproduced with their prior permission.

SYSTRA
 www.systra.co.uk
 Centrum House
 30 Queen Street
 Glasgow
 G2 5HF
 T 0141 468 4225
 F 0800 066 4367
 E scotland@systra.co.uk

Client: EnergieKontor

Project: Craigenmoddie Wind Farm

Title: Horizontal Alignment Mitigation
 Sheet 5 of 5

Drawn	CH	Checked	ADV	Approved	ADV
Original dwg size	A1	Date	Nov '20	Scale	1:500
Drawing Status	INFORMATION	Drawing Number	10923419/I/HA/011	Rev.	-